
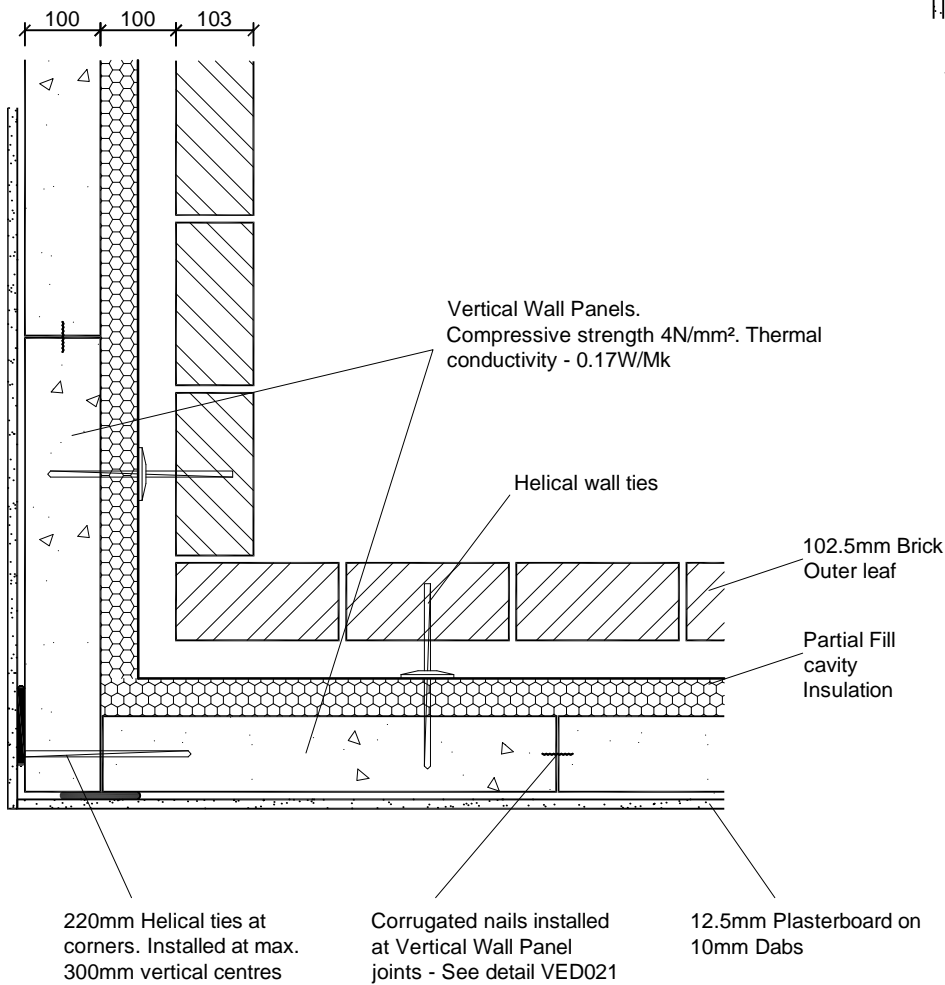


External Corner

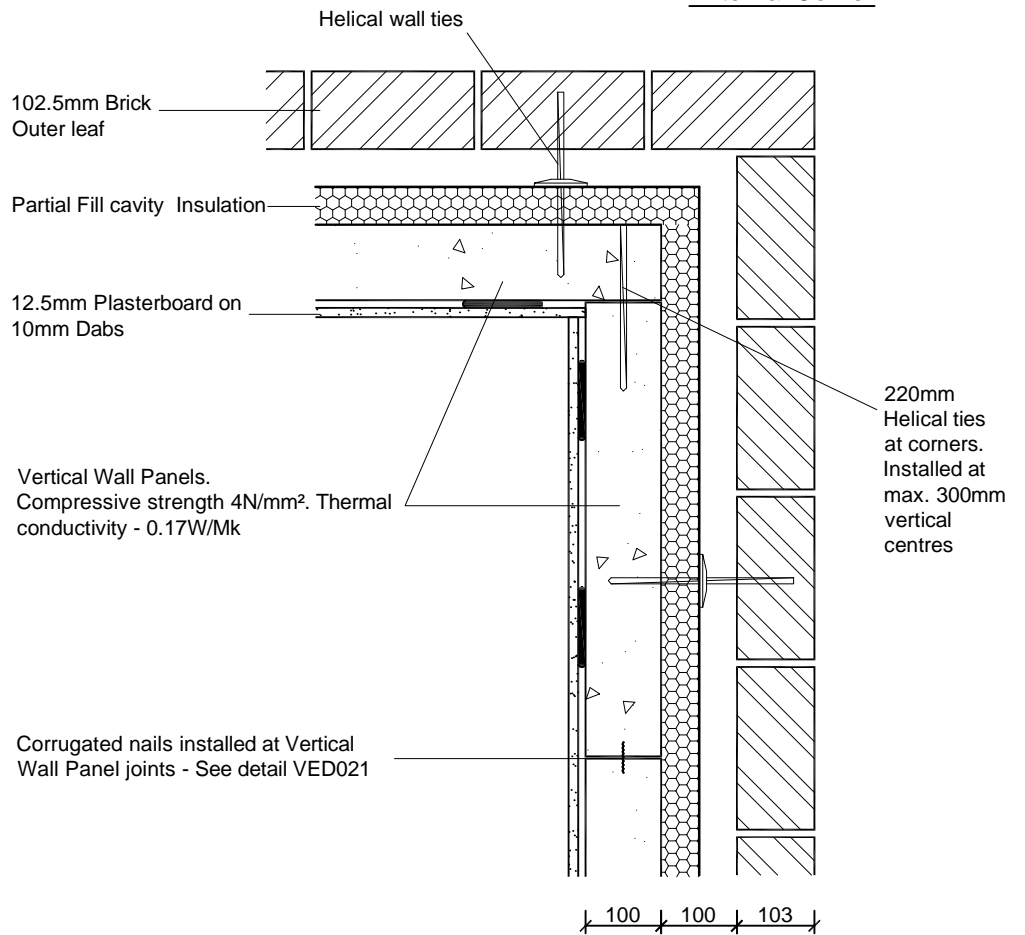

Internal Corner

01.	29/6/22	Internal corner added	MAB.
REV.	DATE.	DESCRIPTION.	BY.

These details have been produced for guidance only. It is the responsibility of the building designer to ensure that the details shown are compatible with the overall building design and will satisfy the relevant parts of the Building Regulations applicable before they are adopted into the project design.



H+H UK Limited  
 Technical Services Dept.  
 Celcon House  
 Ightham, Sevenoaks  
 Kent, TN15 9HZ.  
 Tel +44 (0)1732 880580  
 Email tsd@hcelcon.co.uk

TITLE Vertical Wall Panel detail  
 External wall junction

DWG No. VED040

DRAWN BY MAB CHECKED BY SJK

DATE 8/7/21 SCALE 1:100 REV.NO. 01